


Plat BK 17 pg 106

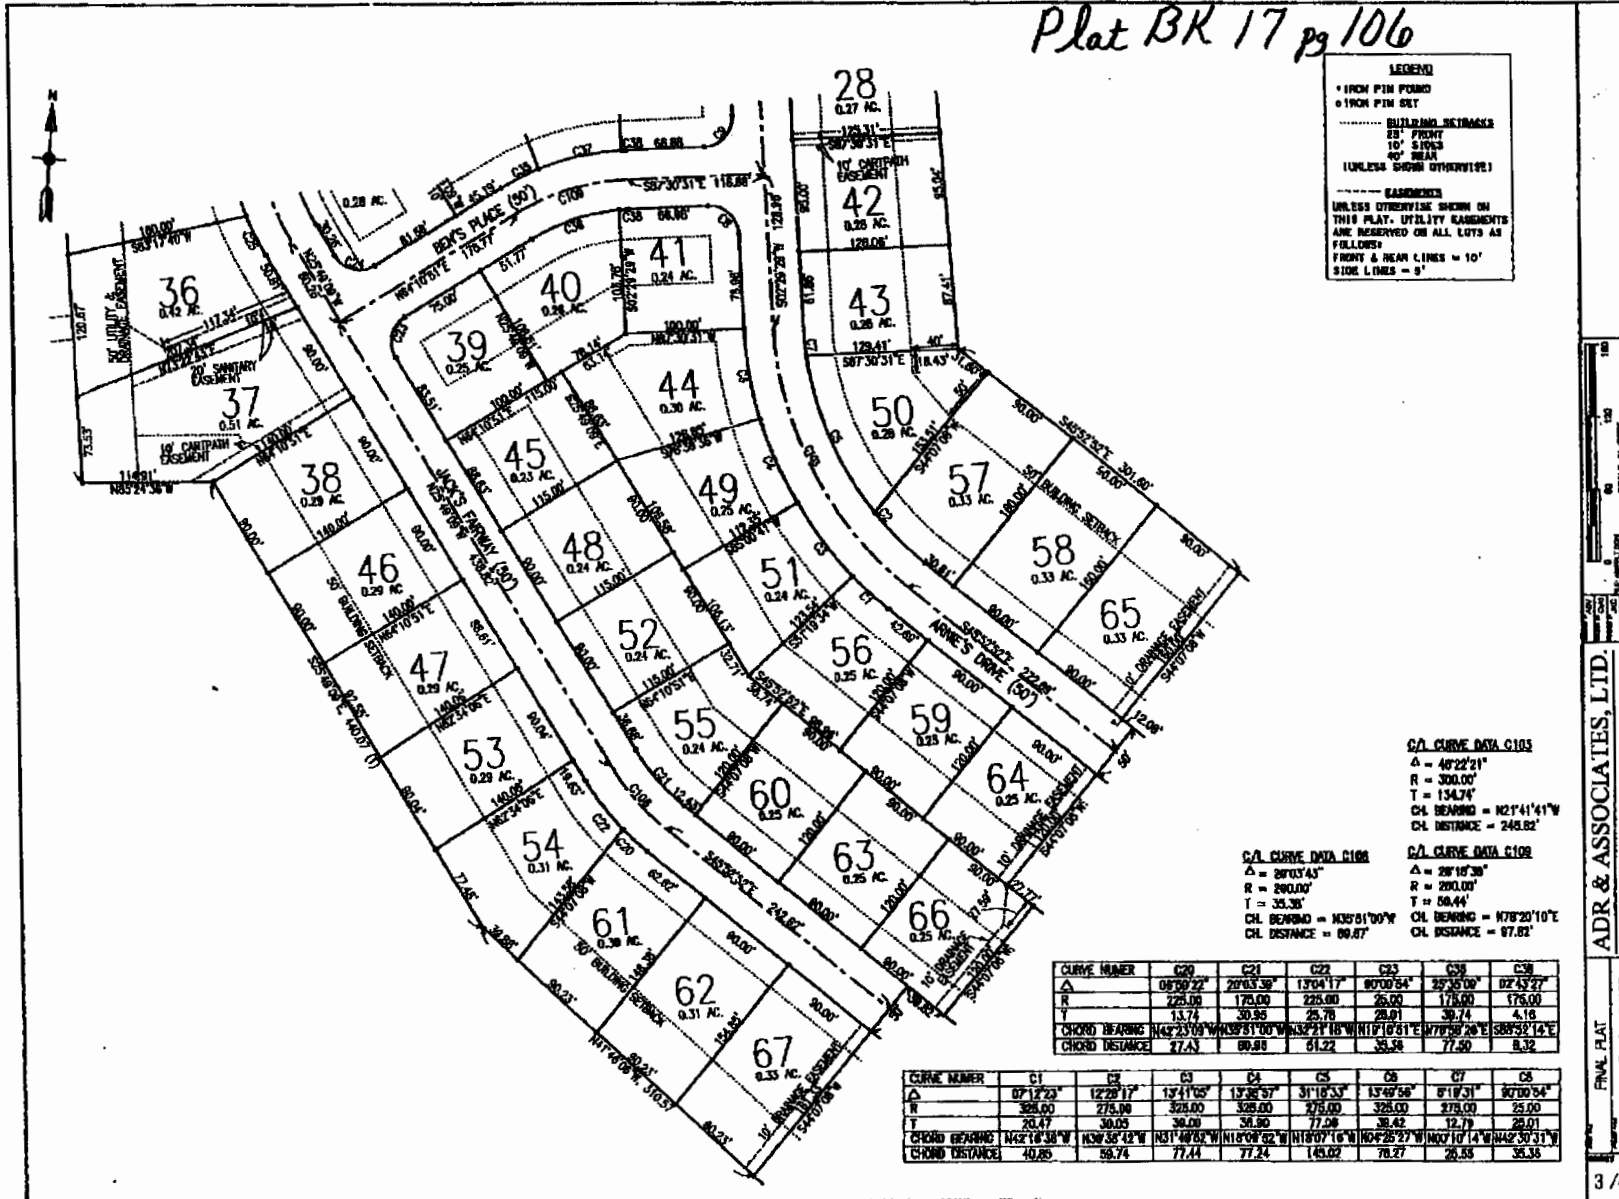

ADR & ASSOCIATES, L.T.D.


FINAL PLAT  
 THE GREEN AT VISTA PHASE I

# THE GREEN AT VISTA (PHASE 1)

*Plat BK 17 pg 105*


BASIS OF BEARING IS THE HALF  
SECTION LINE OF SECTION 19,  
WHICH IS S87°30'31"E

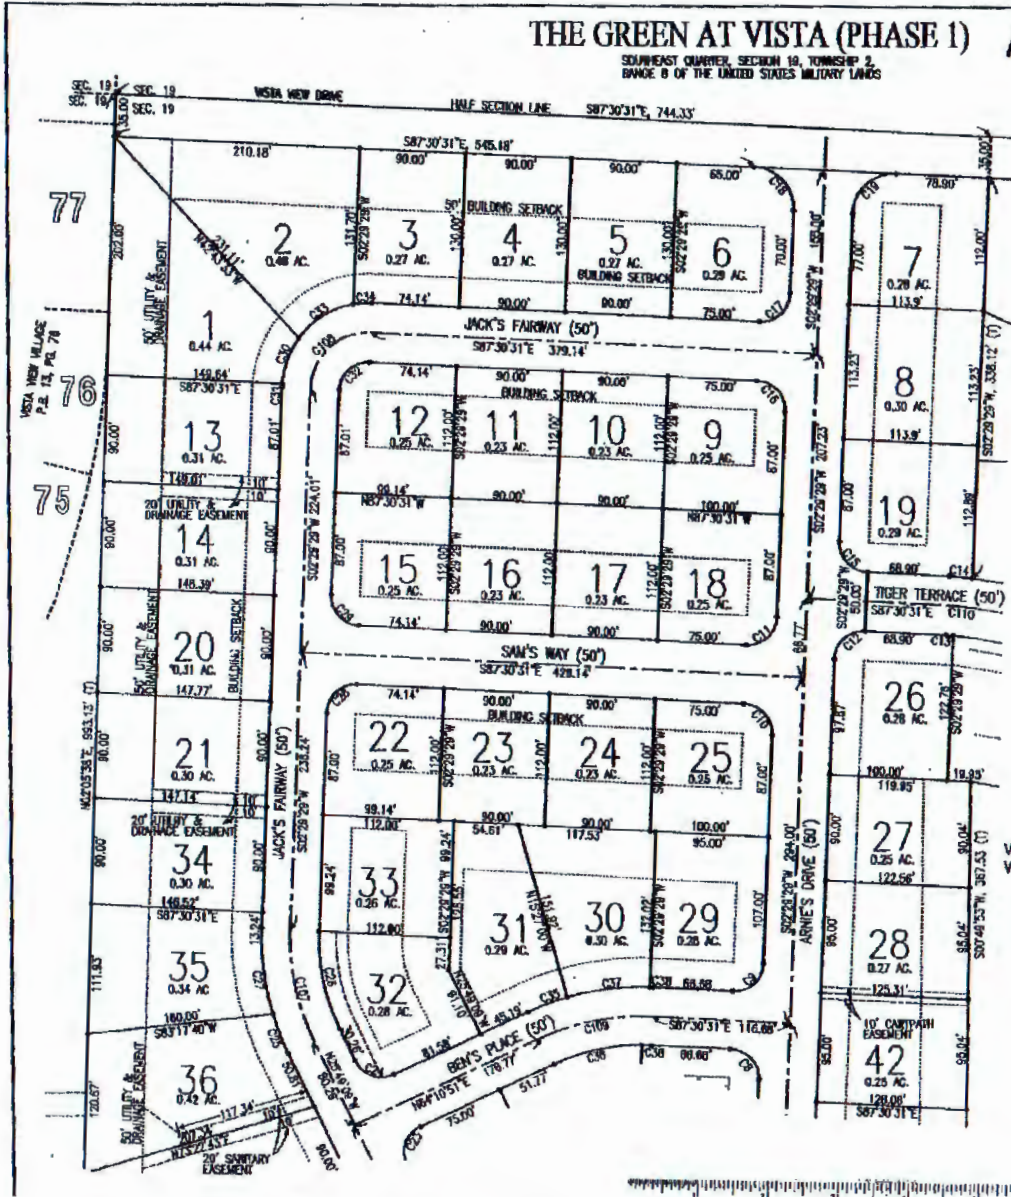

**SINGLE FAMILY ZONING DISTRICT**

**PROPOSED USE OF LOTS**  
SINGLE FAMILY RESIDENTIAL

**ACREAGE**  
LOT #'S 1-47 : 10.18 AC  
ROAD R/W : 5.11 ACRES  
TOTAL : 15.29 ACRES

**DEVELOPER**  
LESLING COUNTY  
DEVELOPMENT COMPANY  
P.O. BOX 785  
ZANESVILLE, OHIO 43702  
(740) 453-0666

**LEGEND**

- IRON PIN FOUND
- IRON PIN SET
- BUILDING SETBACKS
- 5' FROM
- 10' SIDES
- 40' REAR
- (UNLESS SHOWN OTHERWISE)
- EASEMENTS
- UNLESS OTHERWISE SHOWN ON THIS PLAN, UTILITY EASEMENTS ARE RESERVED ON ALL LOTS AS FOLLOWS:
- FRONT & REAR LINES = 10'
- SIDE LINES = 5'











VISTA VIEW VILLAGE  



FINAL PLAT  
THE GREEN AT VISTA PHASE 1

**ADR & ASSOCIATES, L.T.D.**  
NEWARK, OHIO (614) 451-1100 / WESTERVILLE, OHIO (614) 845-4646